



BY: jgolomb

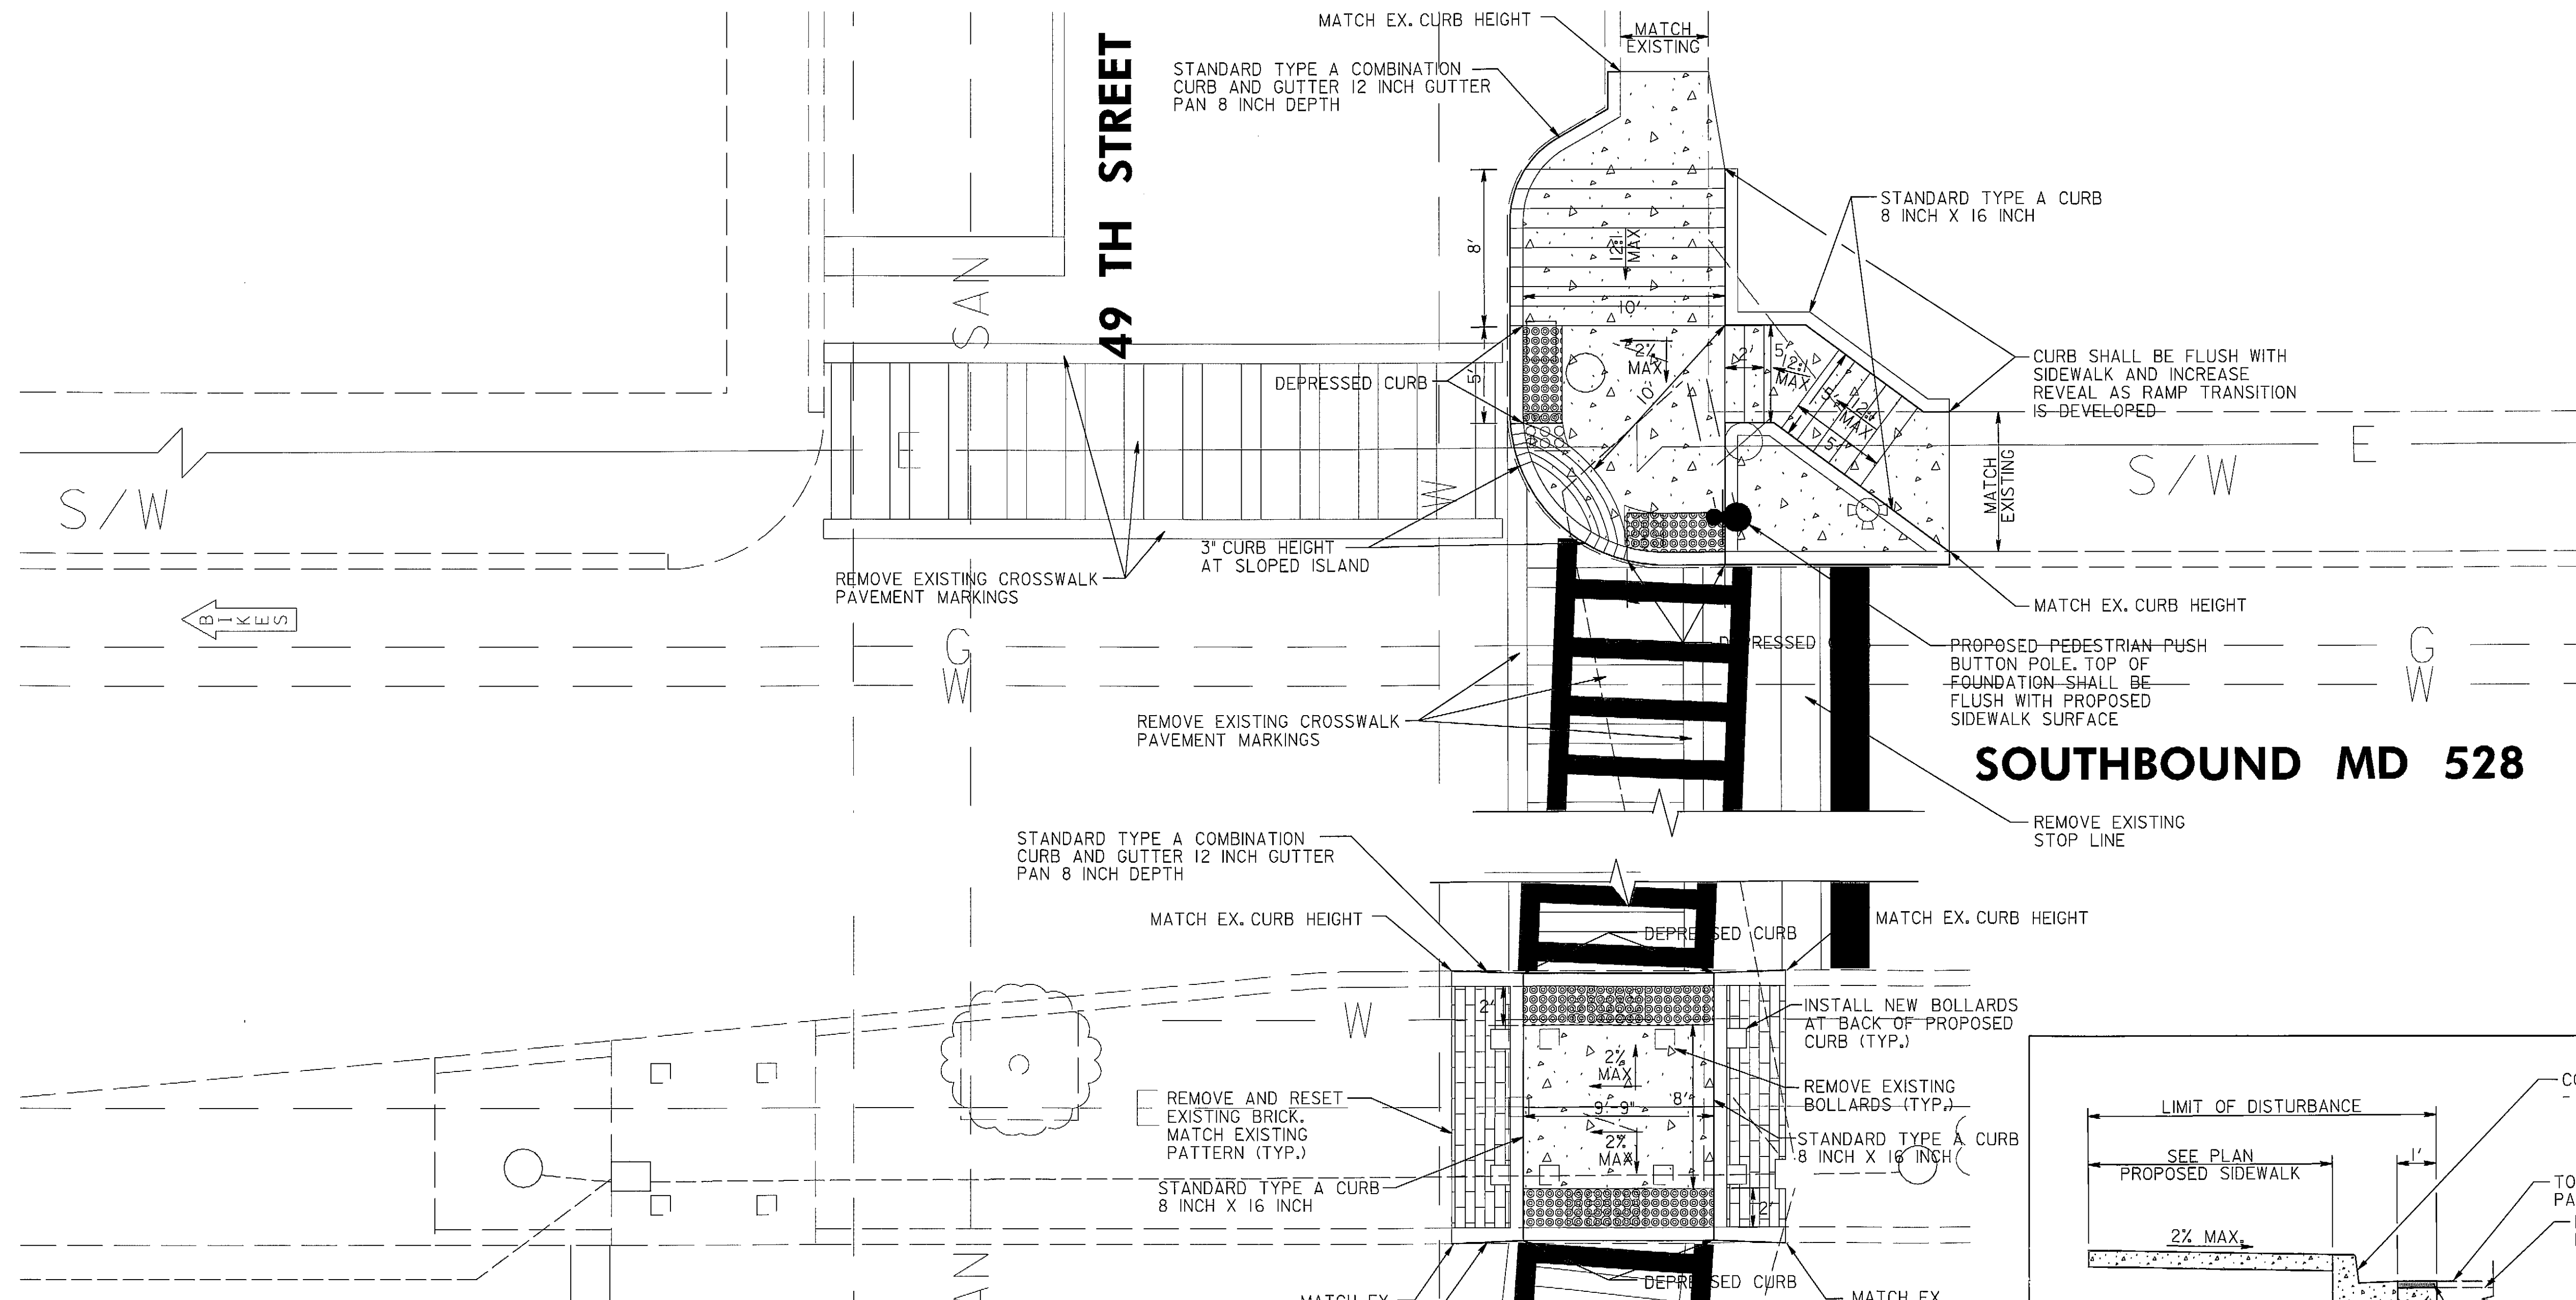


GENERAL NOTES

- FOR 5 INCH CONCRETE SIDEWALK RECONSTRUCTION, SEE TYPICAL SECTION, THIS SHEET.
- ALL DIMENSIONS ARE APPROXIMATE. CONTRACTOR TO VERIFY ALL DIMENSIONS IN THE FIELD.
- NO DISTURBED AREA SHALL BE LEFT UNSTABILIZED OVERNIGHT UNLESS THE RUNOFF IS DIRECTED TO AN APPROVED SEDIMENT CONTROL DEVICE.
- SIDEWALK RECONSTRUCTION LIMITS SHALL COINCIDE WITH CRACK CONTROL JOINTS (JOINTER GROOVES) OR EXPANSION JOINTS IN EXISTING SIDEWALK. NEW EXPANSION JOINTS SHALL BE PROVIDED AT THE INTERFACE OF EXISTING AND PROPOSED SIDEWALK. SEE SHA STD. NO. MD-655.01.
- INSTALL DETECTABLE WARNING SURFACE ON SIDEWALK RAMP AS PER SHA STD. NO. MD-655.40.
- FORM NEW SIDEWALK AND EXPANSION JOINT MATERIAL AROUND EX. UTILITY POLES, MANHOLE COVERS, VALVE COVERS, AND FIRE HYDRANTS AS NECESSARY.
- RESET ANY SIGNS DISTURBED BY THE CONSTRUCTION AS DIRECTED BY THE ENGINEER.
- EXISTING INLETS SHALL NOT BE DAMAGED DURING CONSTRUCTION. DAMAGE TO THE INLETS WILL REQUIRE THE INLET TO BE REPLACED AT NO ADDITIONAL COST TO THE ADMINISTRATION.
- EXISTING TREES, SHRUBS, AND THEIR RESPECTIVE ROOT SYSTEMS SHALL NOT BE DISTURBED DURING CONSTRUCTION.

LEGEND

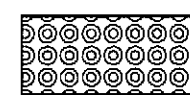

DETECTABLE WARNING SURFACE
SHA STD. NO. MD-655.40

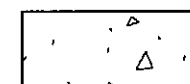

CONCRETE PAVEMENT

COMBINATION CURB AND GUTTER ANY HEIGHT OR DEPTH	
LOCATION	QUANTITY (LF)
NORTHWEST QUADRANT	47
MEDIAN	35

BRICK SIDEWALK	
LOCATION	QUANTITY (SF)
MEDIAN	80

HOT MIX ASPHALT SUPERPAVE 9.5 MM FOR SURFACE, PG 76-22, LEVEL-3	
LOCATION	QUANTITY (TON)
NORTHWEST QUADRANT	0.75
MEDIAN	0.5

STANDARD TYPE A CURB ANY DEPTH	
LOCATION	QUANTITY (LF)
NORTHWEST QUADRANT	45

MIX NO. 9 CONCRETE FOR SLOT BACKFILL	
LOCATION	QUANTITY (CF)
NORTHWEST QUADRANT	47
MEDIAN	35

DETECTABLE WARNING SURFACE SHA STD. NO. MD-655.40	
LOCATION	QUANTITY (SF)
NORTHWEST QUADRANT	20
MEDIAN	40


5 INCH CONCRETE SIDEWALK	
LOCATION	QUANTITY (SF)
NORTHWEST QUADRANT	305
MEDIAN	125

WOOD BOLLARDS	
LOCATION	QUANTITY (EA)
MEDIAN	4

RK&K

RUMMEL, KLEPPER & KAHL, LLP
81 MOSHER STREET | BALTIMORE, MD 21217
PH: (410) 728-2800 FAX: (410) 728-3160

Engineers | Construction Managers | Planners | Scientists
www.rkk.com

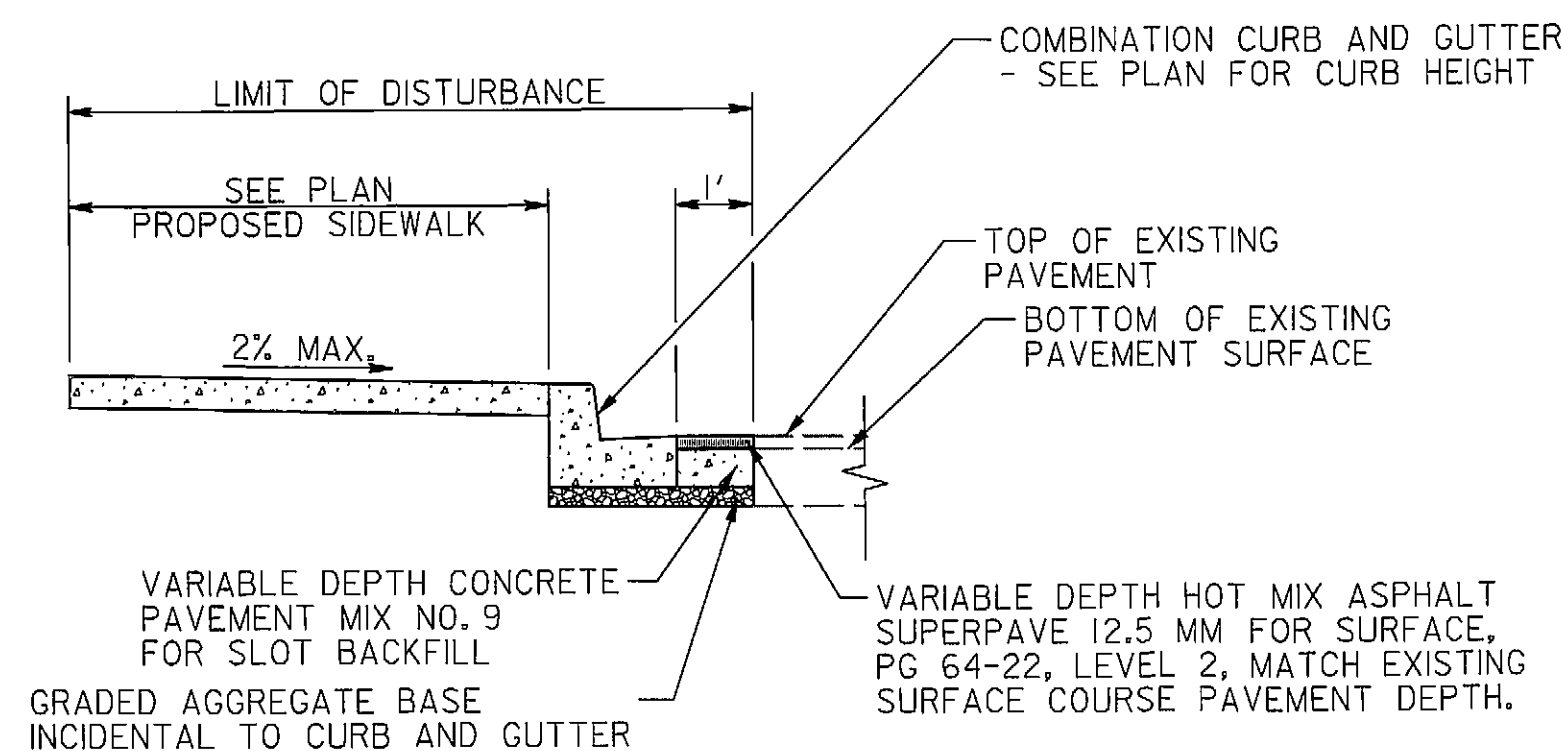

TYPICAL SECTION
PROPOSED SIDEWALK
WITH CURB REPLACEMENT
AND SLOT BACKFILL
NOT TO SCALE

SHA

STATE OF MARYLAND
DEPARTMENT OF TRANSPORTATION
STATE HIGHWAY ADMINISTRATION
OFFICE OF TRAFFIC & SAFETY
TRAFFIC ENGINEERING DESIGN DIVISION

MD 528 (COASTAL HIGHWAY) AT 49TH STREET
OCEAN CITY, MD.

REVISIONS

RAMP DETAILS

SCALE 1" = 5' DATE JUNE 2012 CONTRACT NO. XX1285133

DESIGNED BY JDG COUNTY WORCESTER
DRAWN BY JBB LOGMILE 23052805.51
CHECKED BY ATD TMS NO.
FAP NO. SEE TITLE SHEET TOD NO.

TS NO. 1859G-DE DRAWING DE - 1 OF 2 SHEET NO. 21 OF 26